


Upper school

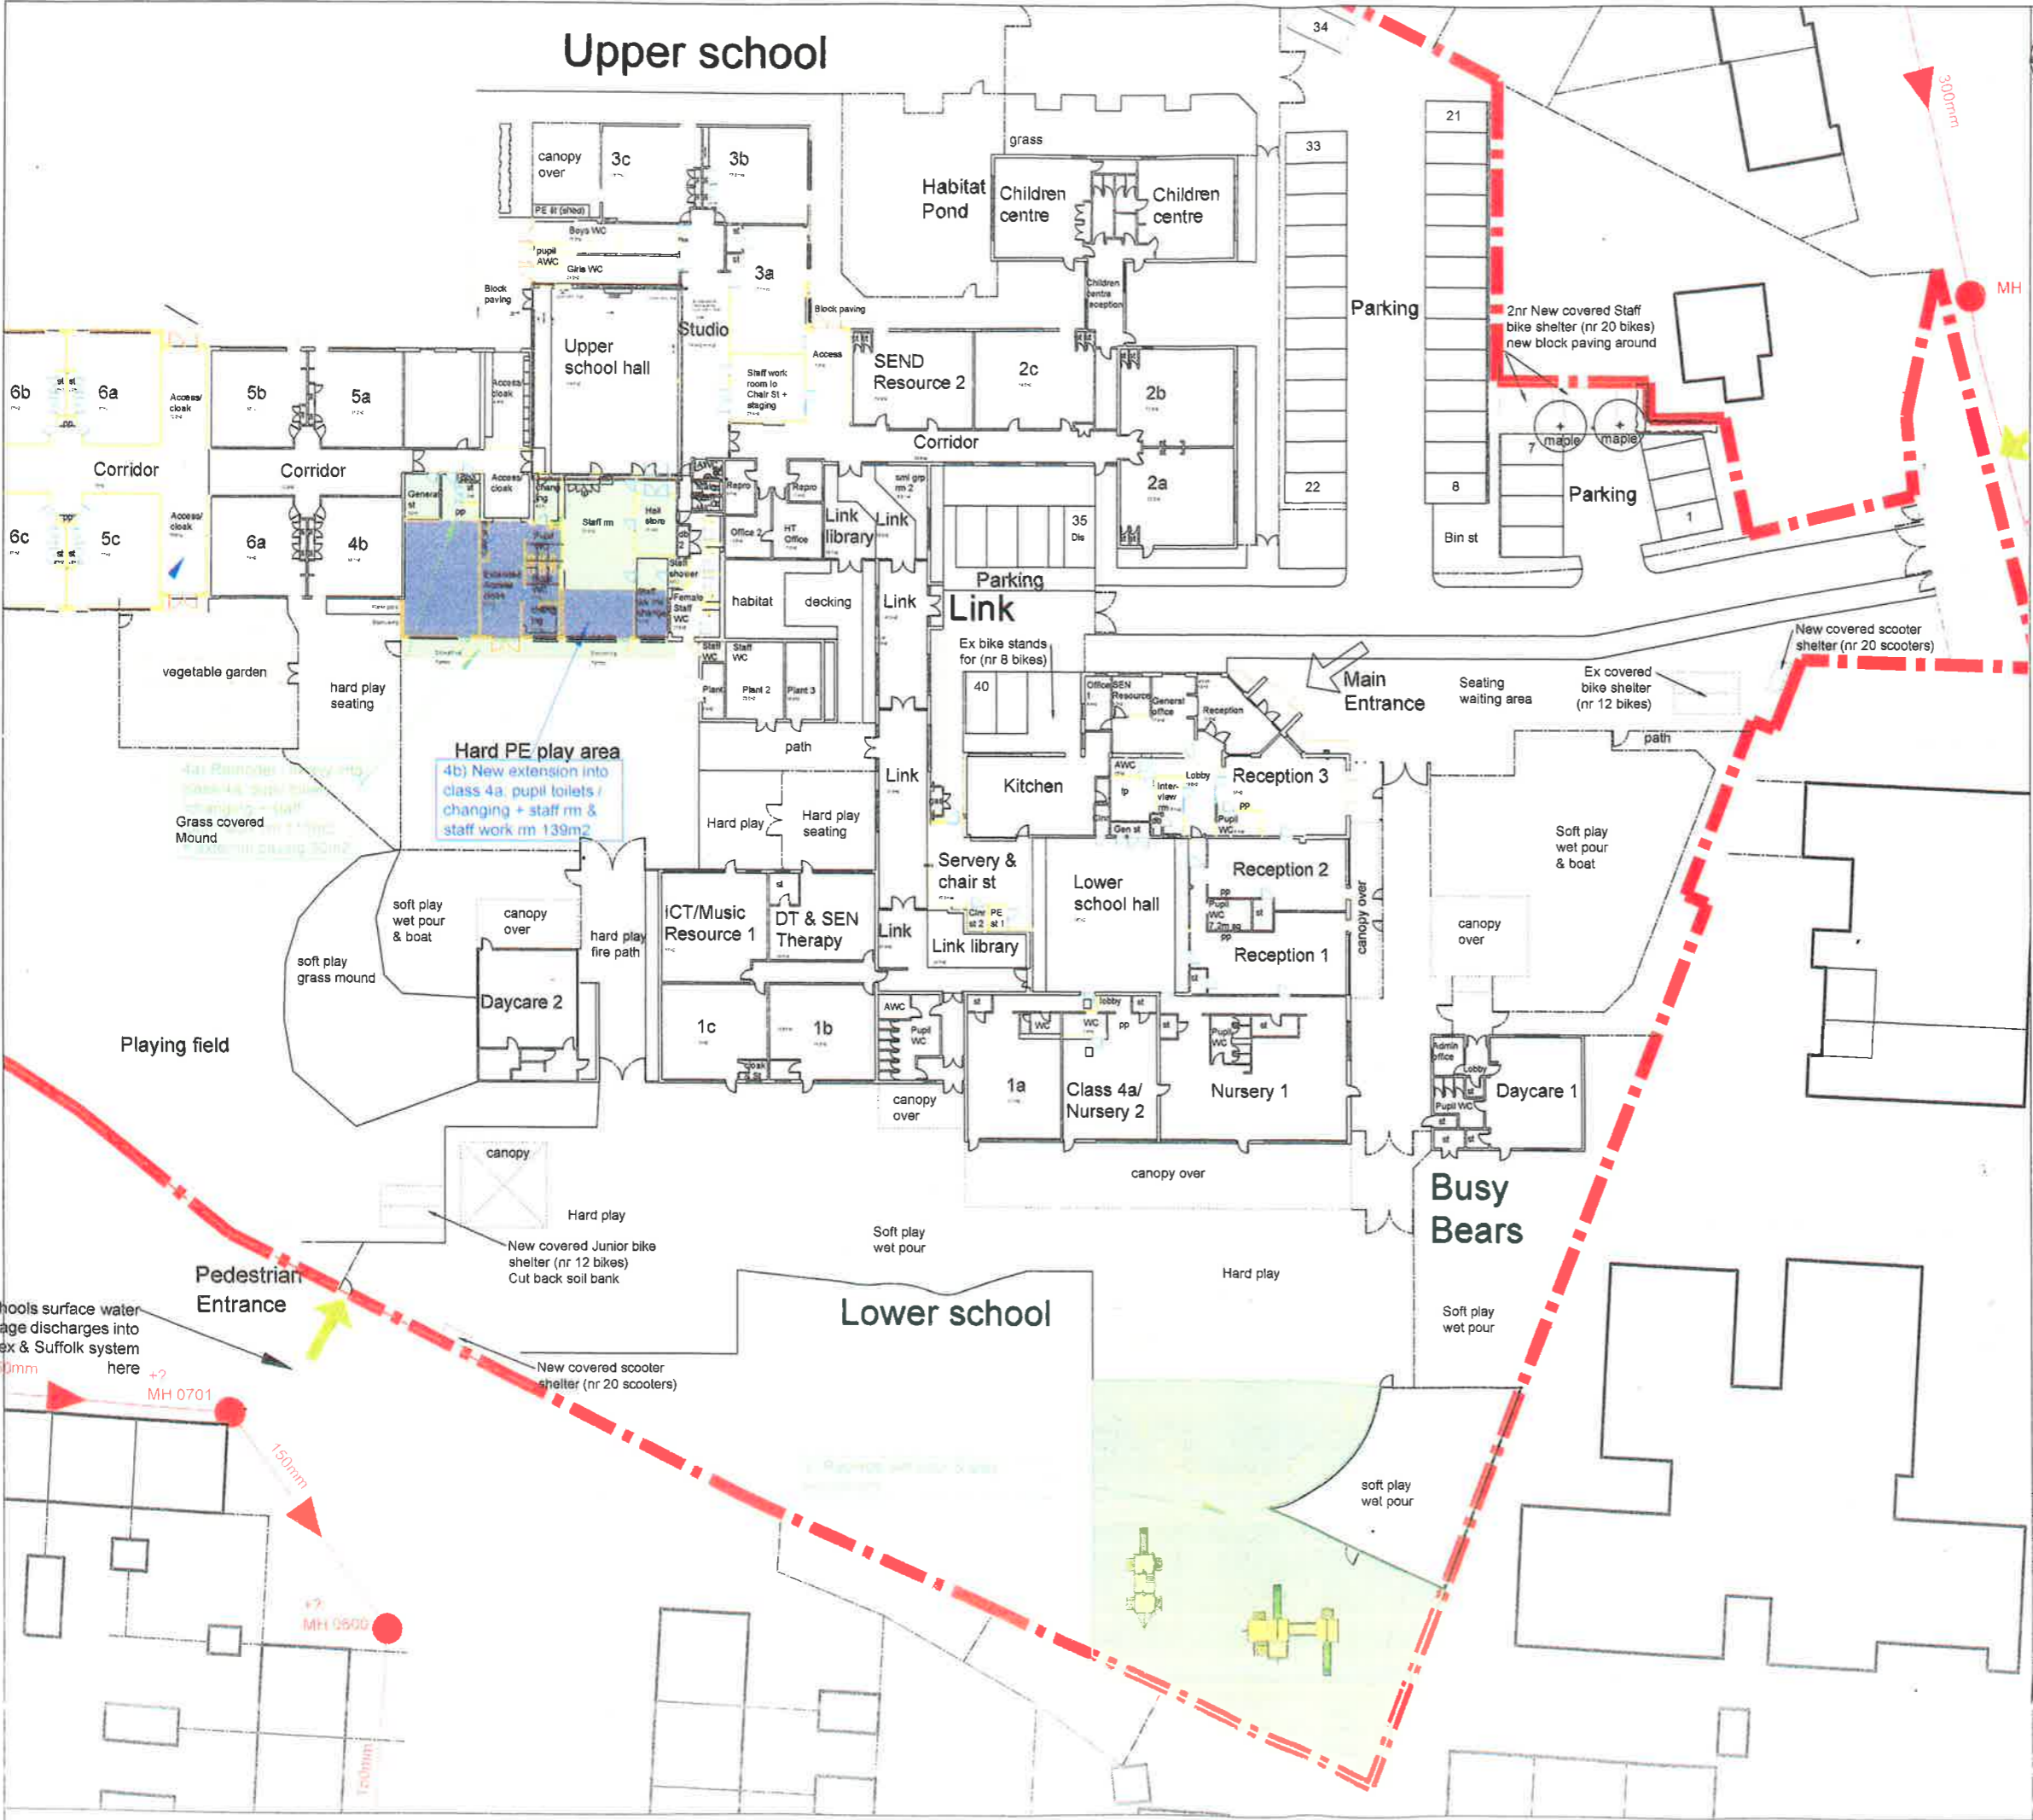

NOTE
 This drawing must not be mirrored, loaned or copied without the written consent of Yelland Architecture Ltd (the originator)
 All errors, omissions, discrepancies should be reported to the originator immediately
 All dimensions to be checked before site fabrication by the contractor, his sub-contractor or supplier
 Do not scale plans - use figure or grid dimensions where given
 Any deviation from the drawing to be reported to the originator immediately

Drawing issue status:
 PRELIMINARY □ CLIENT APPROVAL □ PLANNING □
 BUILDING REGD TENDER □ CONSTRUCTION □ AS-BUILT □

KEY

- New build
- Remodeling - heavy
- Remodeling - medium

Scale
 1:250 @ A1
 1:500 @ A3

SCALE BAR 1:250
 0m 2.5 5.0 7.5 12.5m

T1	16.11.16	Phase 1a - Tender issue
REV	DATE	DESCRIPTION
Yelland Architecture Ltd		Gaston Cottage, Gaston Green, Little Hallingbury, Essex CM22 7QS Email: yellandarchitecture@outlook.com Mobile: 07964 355230
PROJECT	1 Form Entry Expansion (from 2FE to 3FE)	CLIENT Northwick Park Primary Academy, Third Avenue, Canvey Island, Essex SS8 9SL
SUBJECT	Proposed site plan Phase 1a Work areas	DATABASE DATE SCALE 10-2016 1:250 @ A1 1:500 @ A3
PROJECT NO	2016-02 NPPA	DRAWING NO A-03-4
		REV T1 DRAWN BY AV CHECKED

